


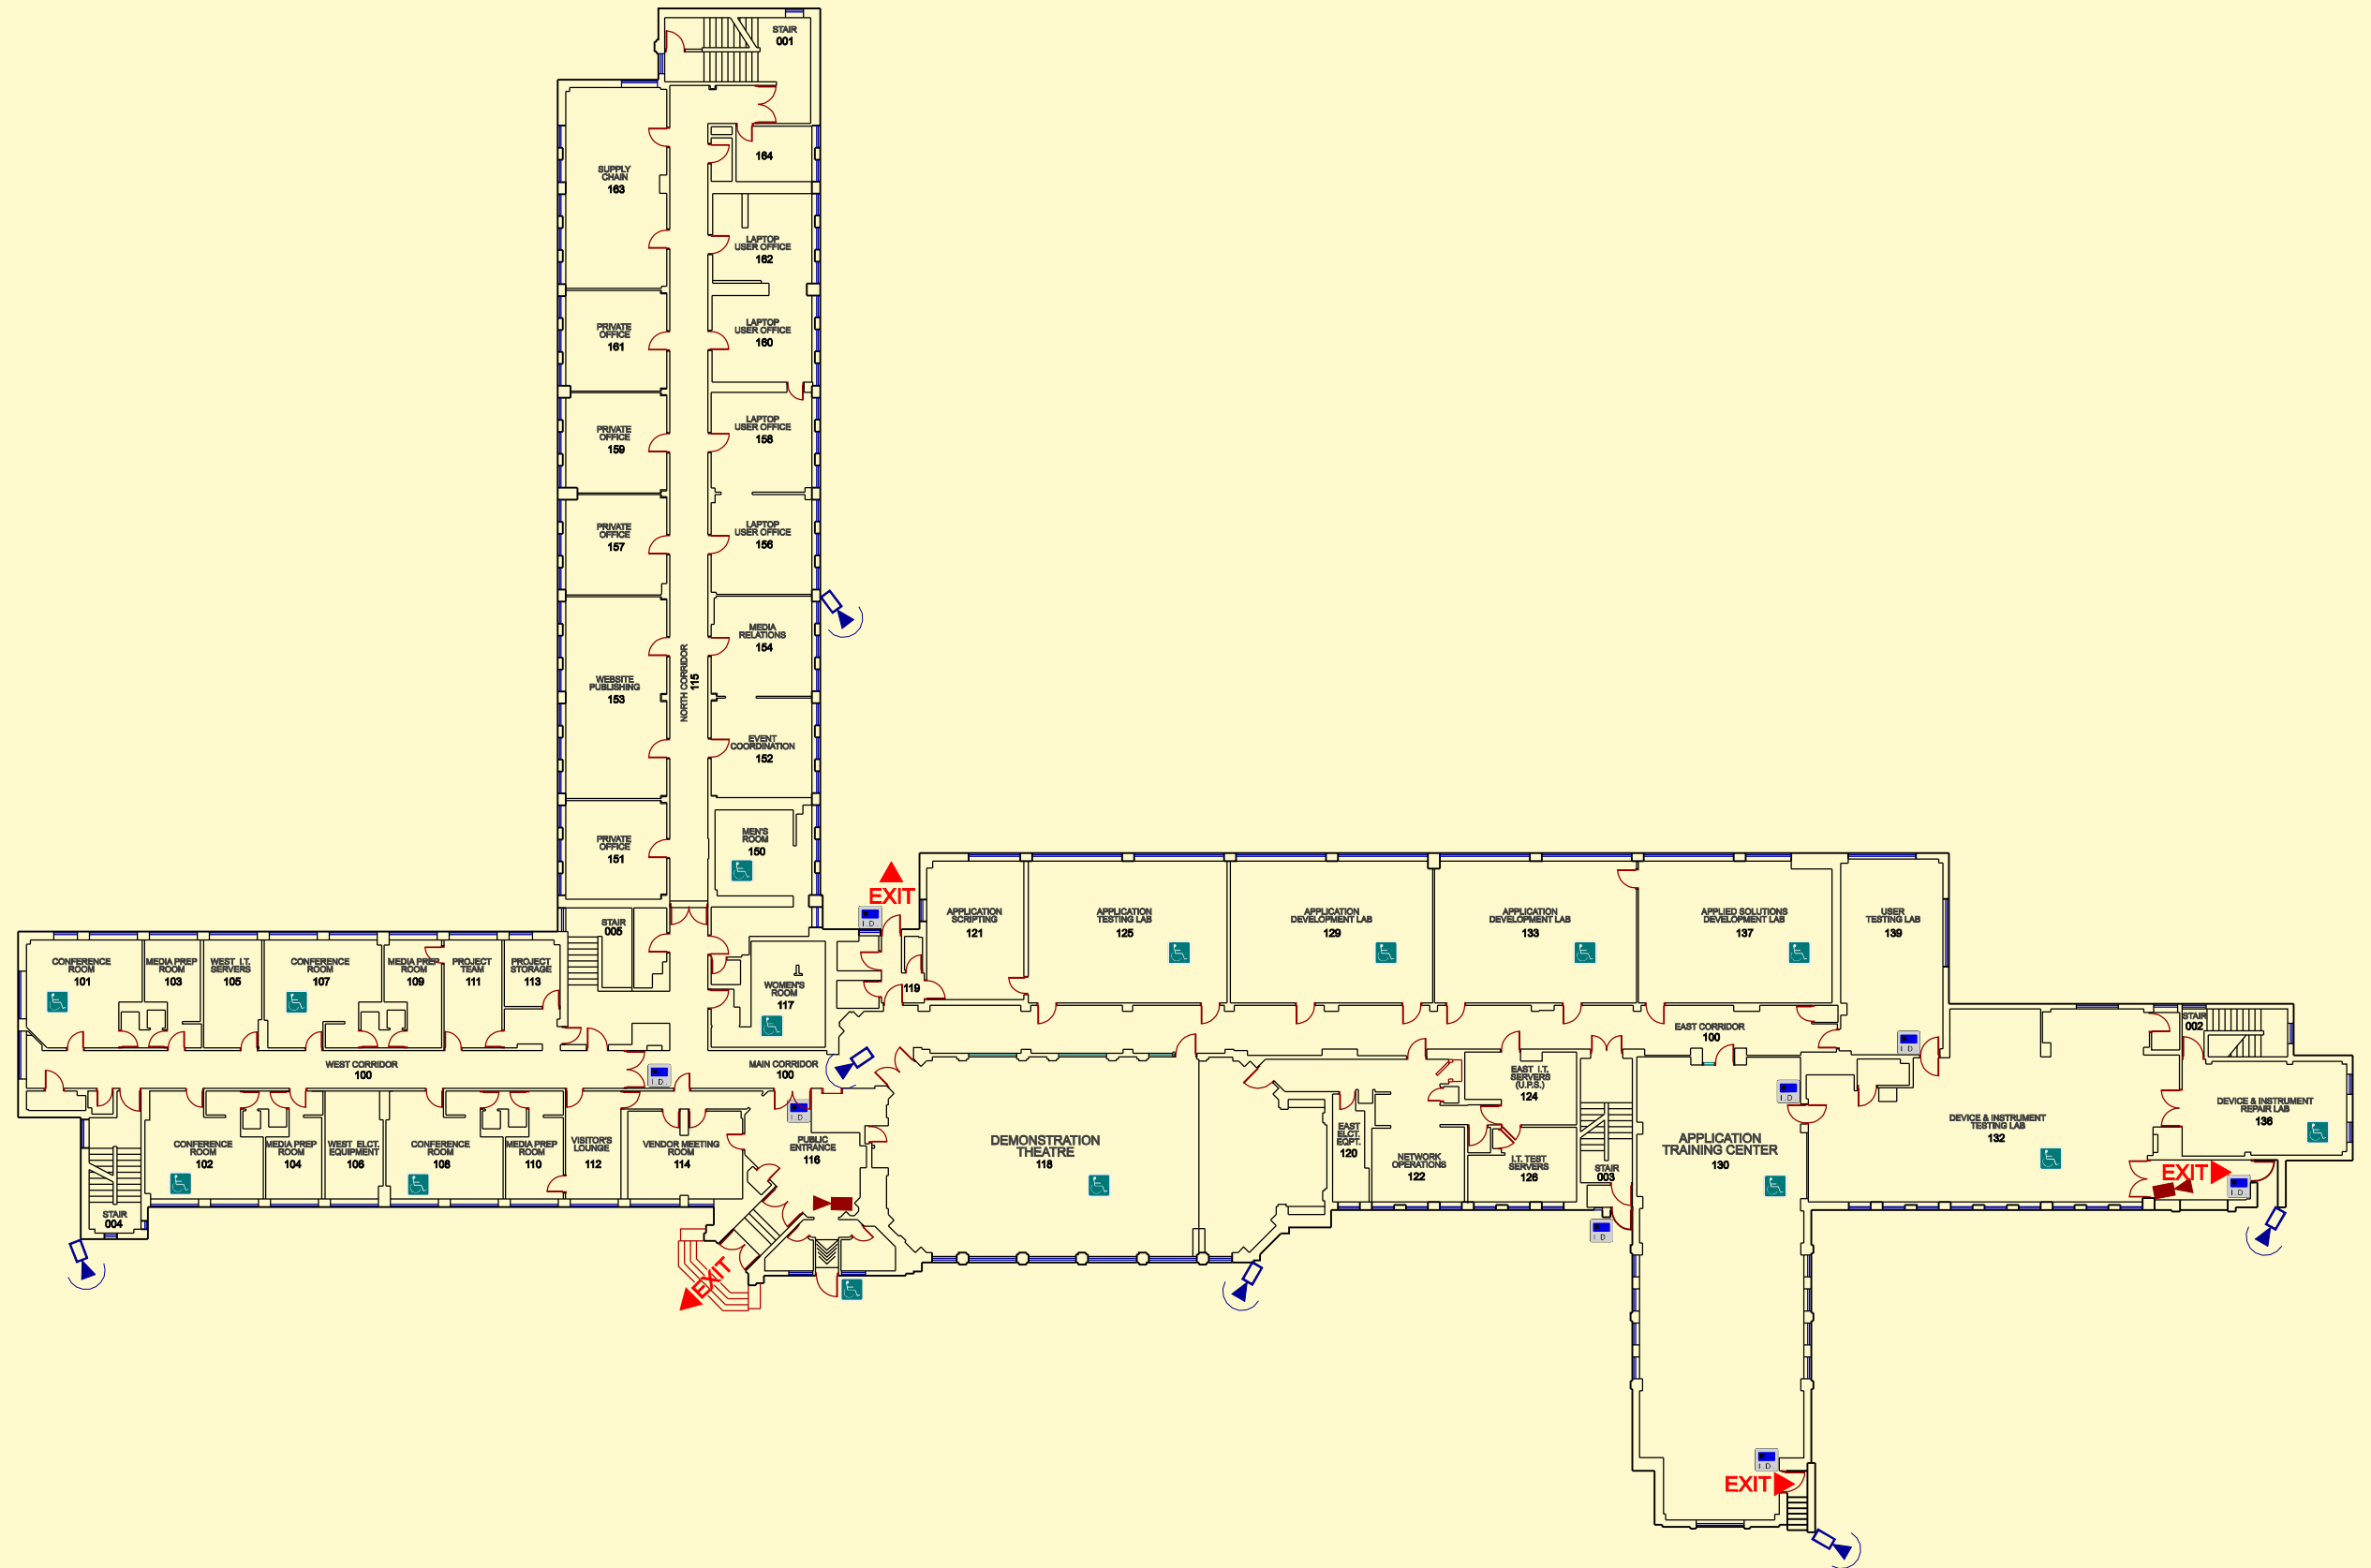

R&D.C.



LEGEND:

- PAN / TILT / ZOOM CAMERA
- FIXED POSITION CAMERA
- CARD READER ACCESS
- A.D.A. ACCESS



(N.T.S.)

FIRST FLOOR PLAN
INTEGRATED SOLUTIONS INSTITUTION
RESEARCH & DEVELOPMENT CENTER